


LEVANTAMIENTO PLANIMETRICO

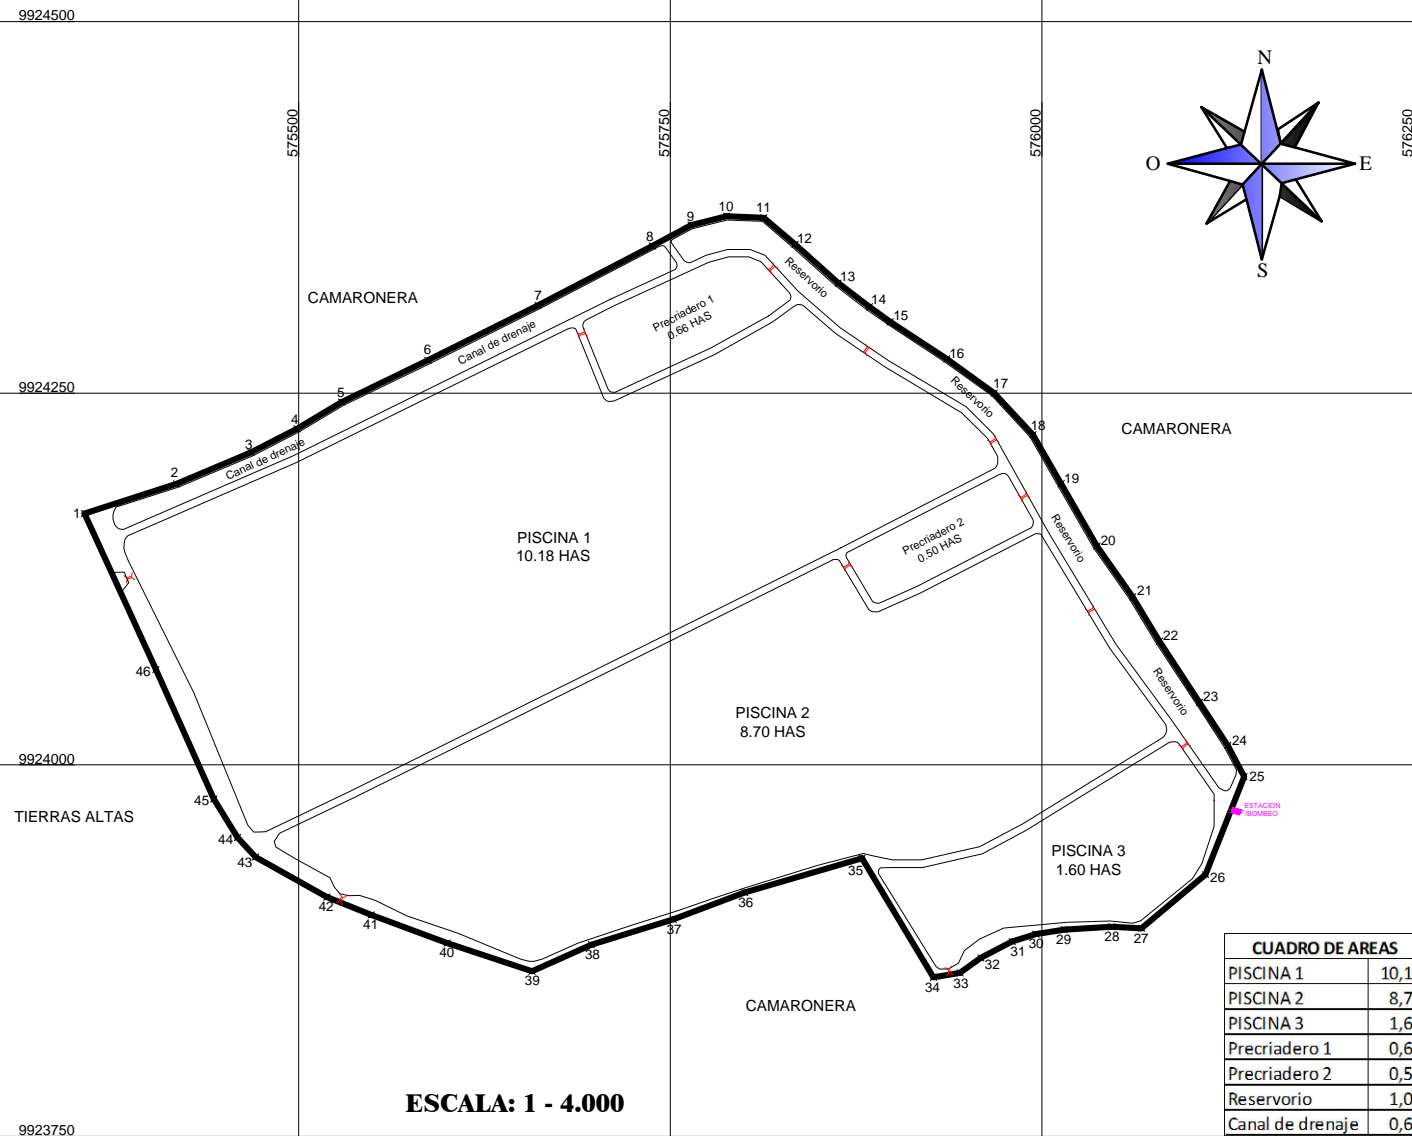

ESCALA: 1 - 4.000

CUADRO DE AREAS	
PISCINA 1	10,18
PISCINA 2	8,70
PISCINA 3	1,60
Preciadero 1	0,66
Preciadero 2	0,50
Reservorio	1,09
Canal de drenaje	0,60
Muros - campamento	2,21
AREA TOTAL	25,54



UBICACIÓN GEOGRÁFICA
ESCALA: 1 - 50.000

PUNTO	X	Y	PUNTO	X	Y	PUNTO	X	Y
1	575404	9924064	17	575936	9924273	33	575959	9923870
2	575356	9924169	18	575968	9924250	34	575945	9923860
3	575418	9924189	19	575994	9924222	35	575927	9923857
4	575468	9924210	20	576013	9924189	36	575879	9923937
5	575499	9924226	21	576037	9924147	37	575800	9923914
6	575529	9924244	22	576061	9924113	38	575752	9923896
7	575587	9924272	23	576079	9924083	39	575697	9923879
8	575661	9924309	24	576106	9924042	40	575657	9923861
9	575738	9924349	25	576125	9924013	41	575600	9923880
10	575764	9924363	26	576136	9923992	42	575549	9923899
11	575788	9924369	27	576110	9923926	43	575519	9923911
12	575813	9924368	28	576067	9923890	44	575471	9923938
13	575834	9924350	29	576047	9923891	45	575459	9923951
14	575863	9924324	30	576015	9923889	46	575443	9923977
15	575884	9924308	31	575996	9923886			
16	575898	9924298	32	575980	9923881			

UBICACIÓN

PROVINCIA: MANABÍ
CANTÓN: SUCRE
SECTOR: KM. 20 VÍA CHONE-SAN AGUSTIN
AREA: 25.54 HAS.

MINISTERIO DE PRODUCCIÓN,
COMERCIO EXTERIOR, INVERSIONES Y PESCA

